


SCOPE: OPENINGS AND VISION BETWEEN CLASSROOMS CORRIDORS SHARED SPACES. MODERNISE CLASSROOMS WALL CEILING LININGS NEW FLOOR COVERINGS NEW LIGHTING(DATA)REINSTATED NEW TOILETS INVESTIGATE HEATER REPLACEMENT

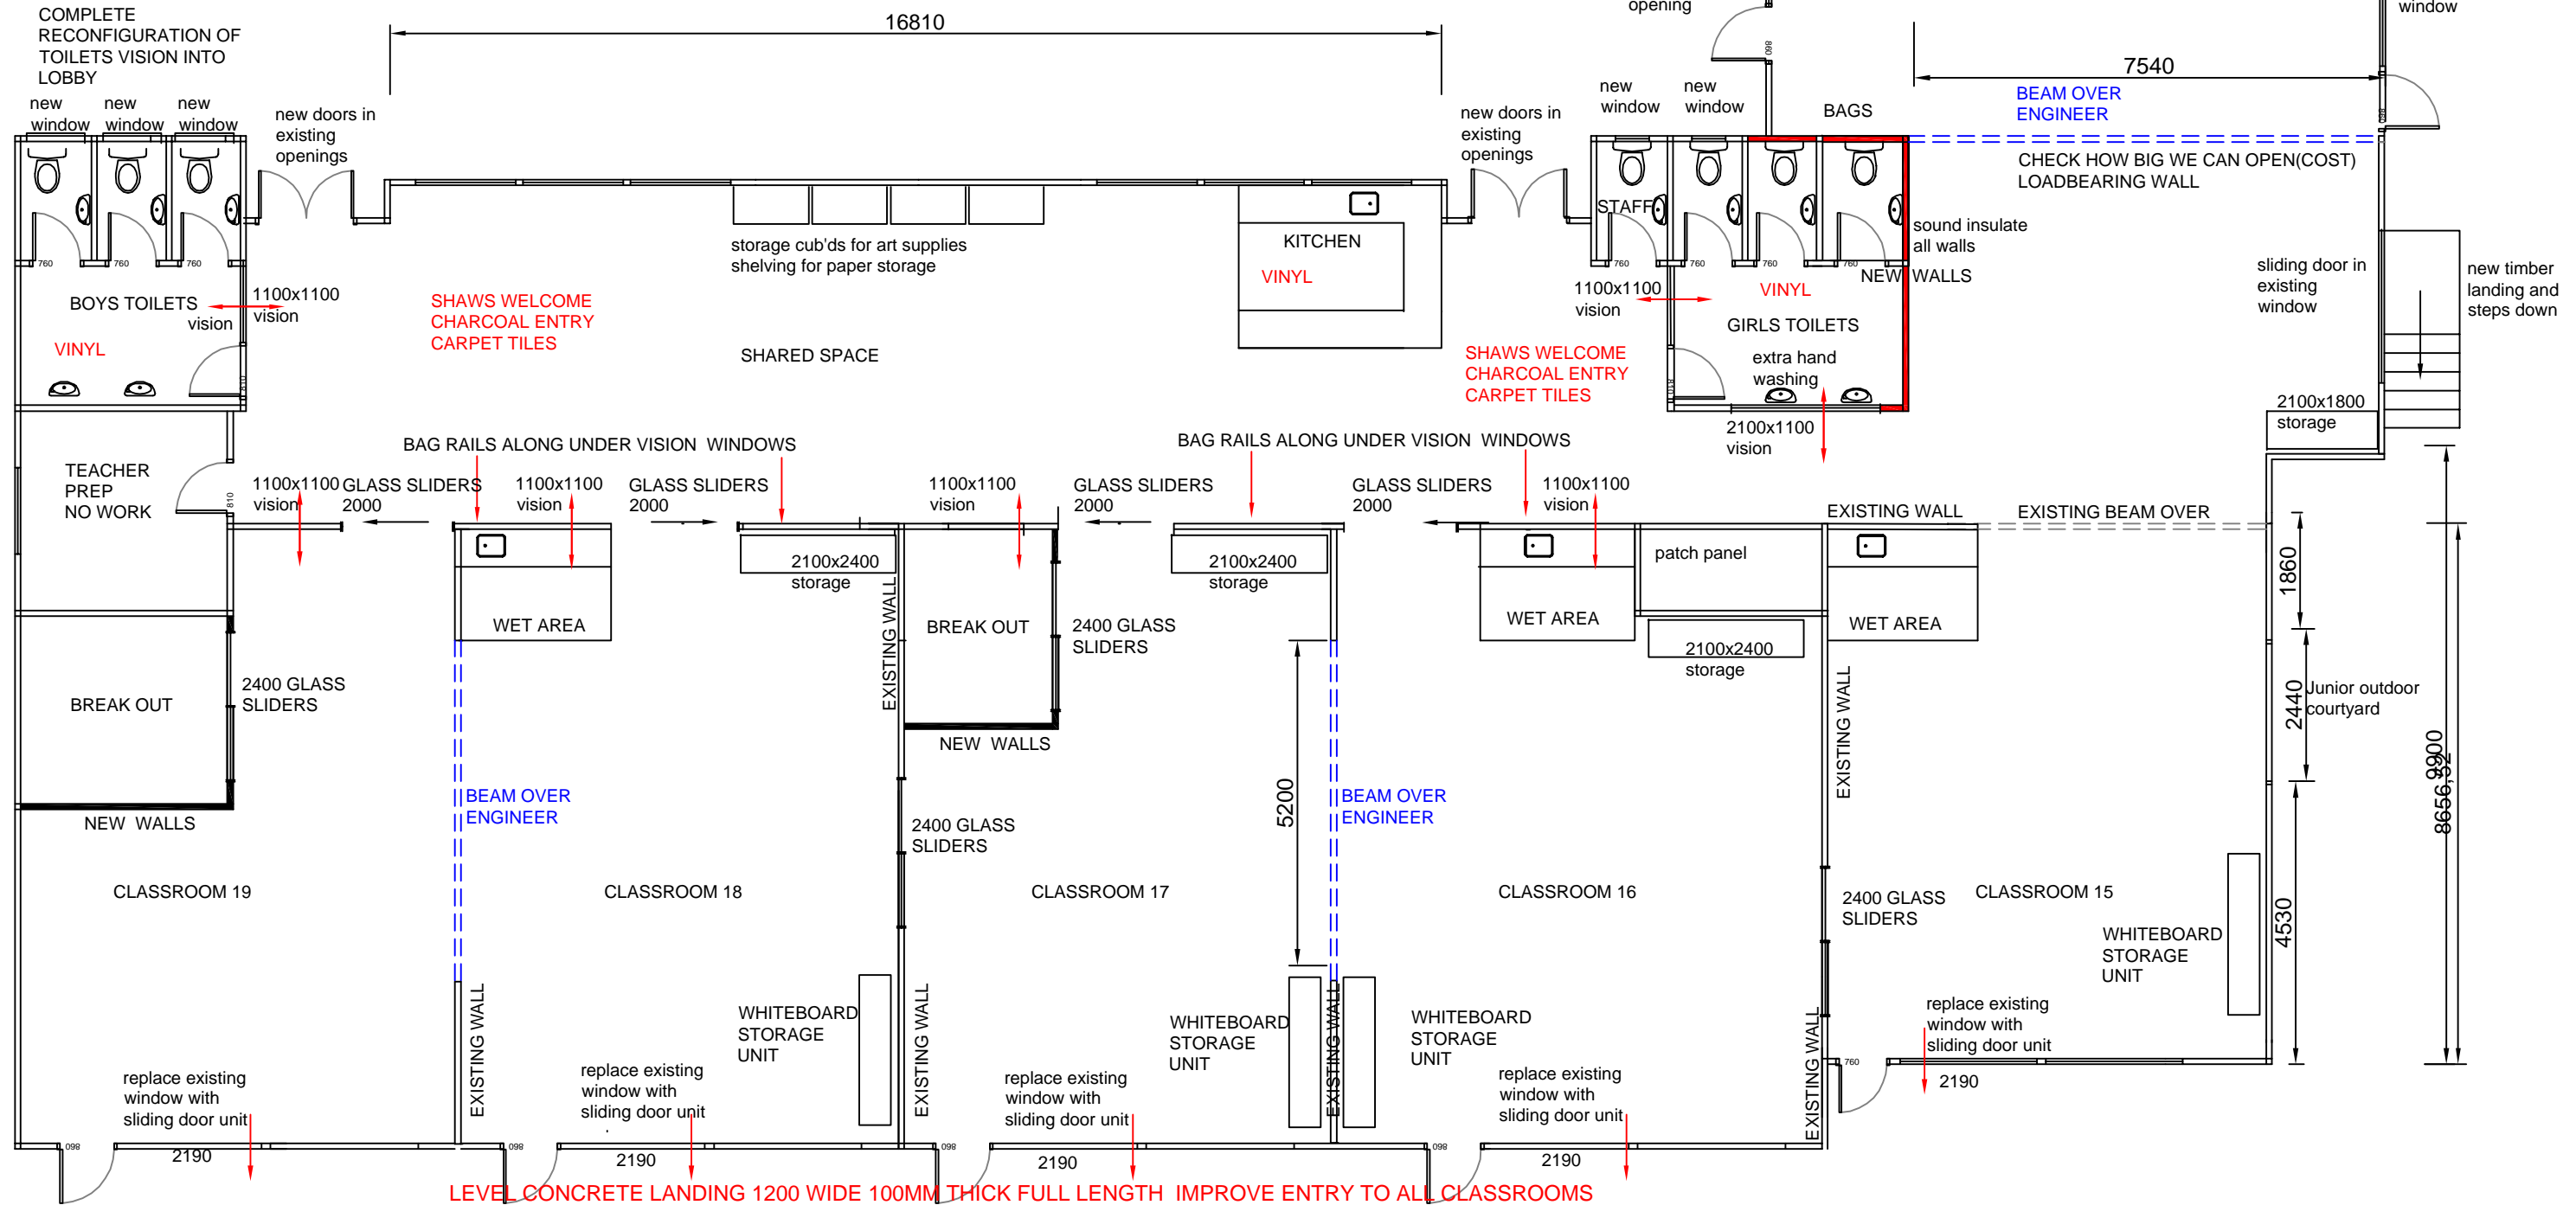

NOTES:
 ALL WORK IS TO COMPLY WITH NZS 3604 & THE NEW ZEALAND BUILDING CODE
 DO NOT SCALE - USE DIMENSIONS ONLY
 THIS DRAWING IS TO BE READ IN CONJUNCTION WITH ALL OTHERS
 ALL DIMENSIONS ARE TO BE CHECKED AND VERIFIED ON SITE BEFORE ANY WORK
 UNLESS STATED OTHERWISE, ALL DIMENSIONS ARE IN MILLIMETRES.

PROJECT TITLE:
KAPANUI SCHOOL

DESCRIPTION:
PROPOSED CLASSROOM MODERNISATION

DRAWING TITLE:

SKETCH
 SCALE: 1:100 DATE: JULY 19
 JOB NO: 1431 DRAWING NO: 1 OF
 REVISIONS: NO. DATE:

Designit Kapiti Ltd
 Architectural Design and Draughting
 Jo McColgan (nzcad arch)
 LBP :116681
 Ph/Fax:04 2988006 Mobile:021 1896979
 E-mail:designitkapitild@gmail.com
 PO BOX 2059 RAUMATI 5032